



屋根筋

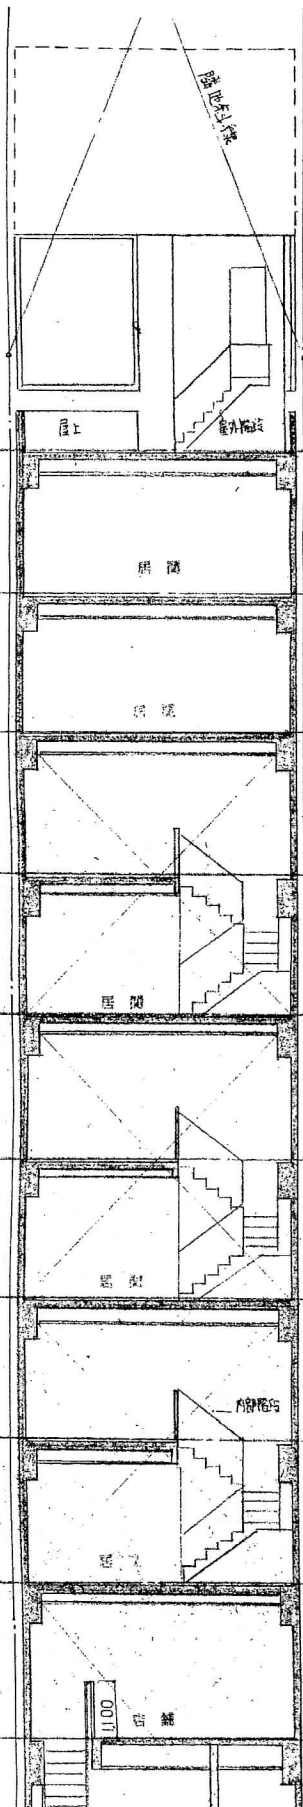

▽GL+31,000

6,500
400
805

2000

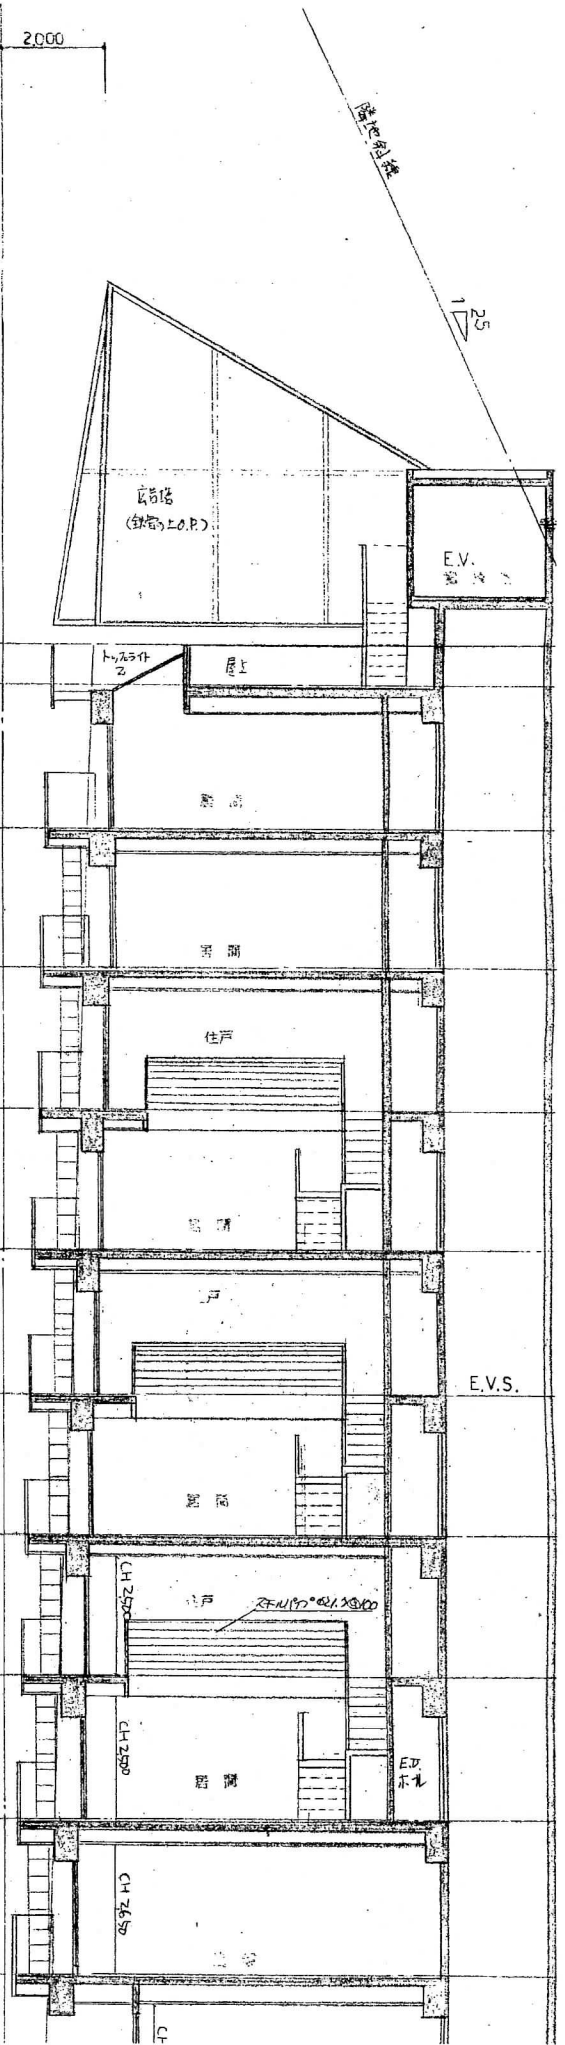

屋根筋

1/25

E.V.

E.V.S.

400
1285
1100

CH 2500

CH 2500

CH 2650

27,110° 421,350,00

E.V. 井