


1階平面図




2・3階平面図






M<sup>2</sup>  
M<sup>2</sup>  
M<sup>2</sup>  
M<sup>2</sup>  
1<sup>2</sup>  
81.725 m<sup>2</sup>  
0 %  
0 %

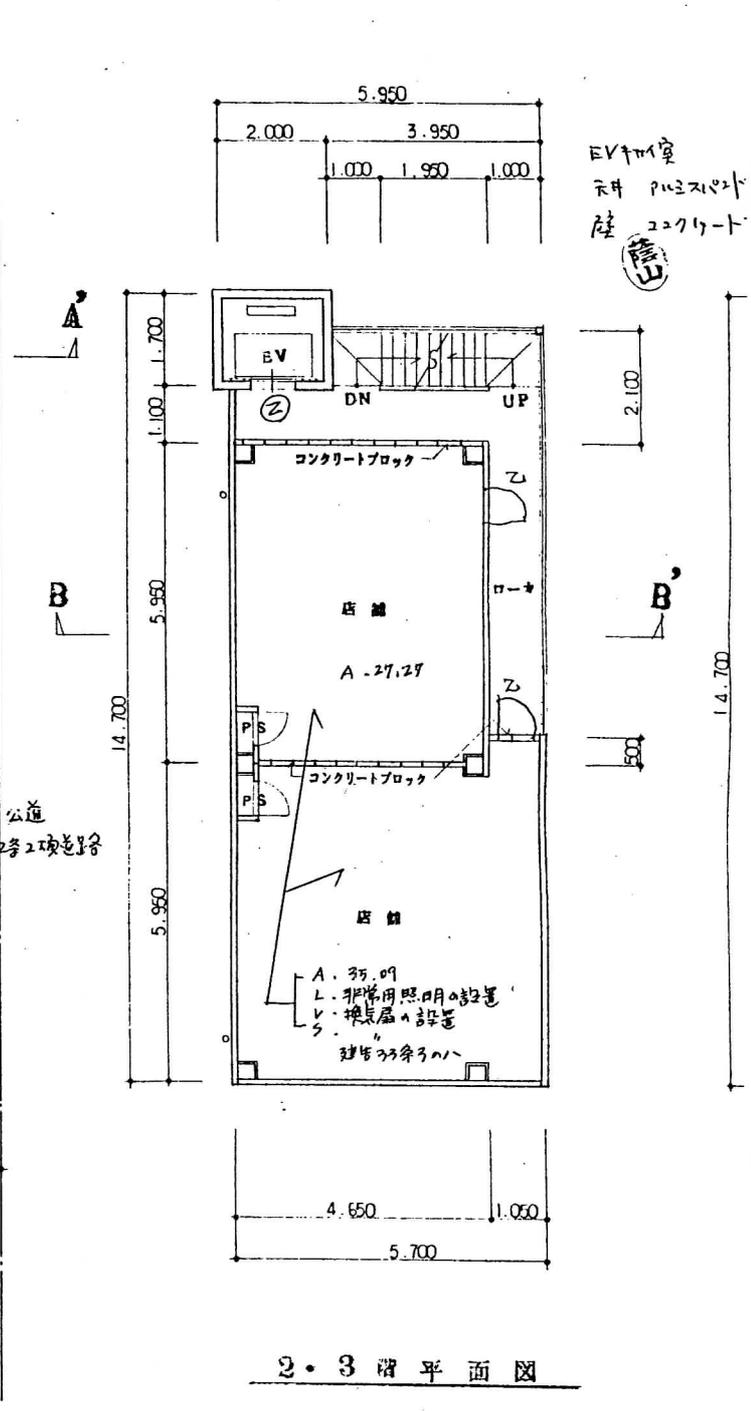



耐火112J  
 各階 1.54mの耐火被覆  
 鉄網毛109/L④40  
 床 ②L 100#<sup>30</sup> 土コンクリート<sup>80</sup>  
 階段 S造

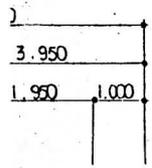

EV充電室  
 天井 樹脂シート  
 壁 コンクリート打掛  
 蔭山

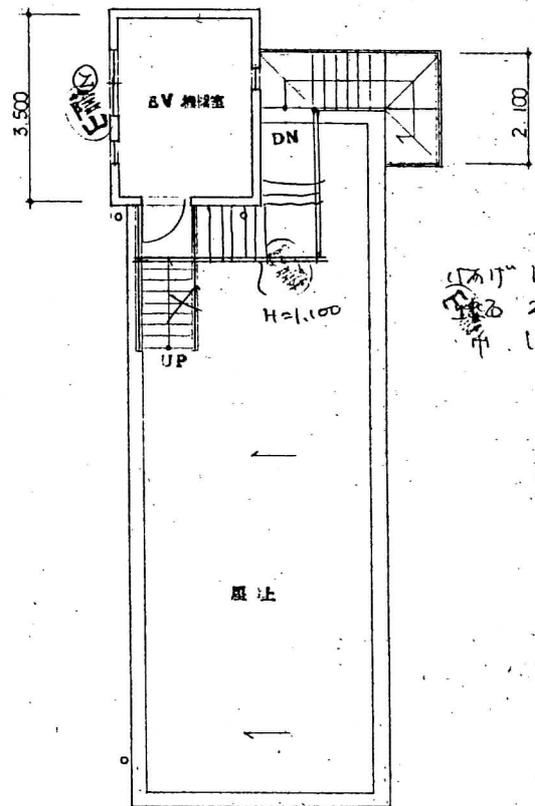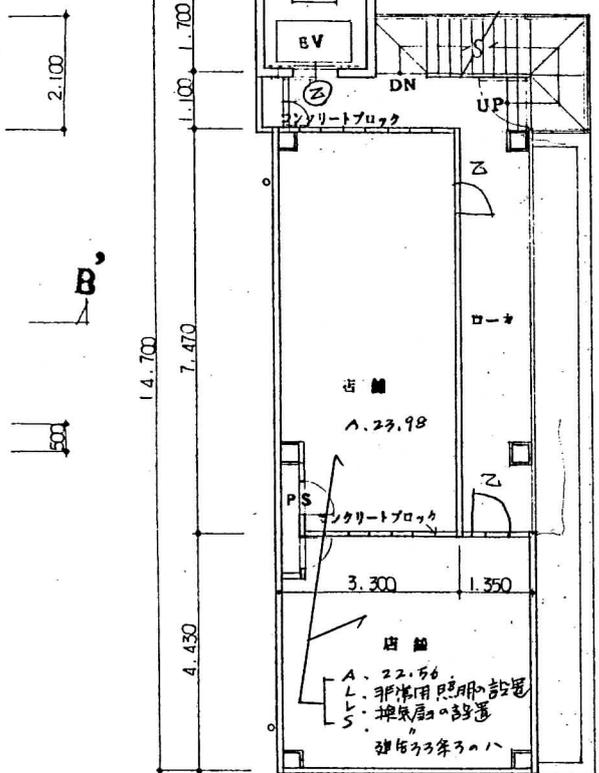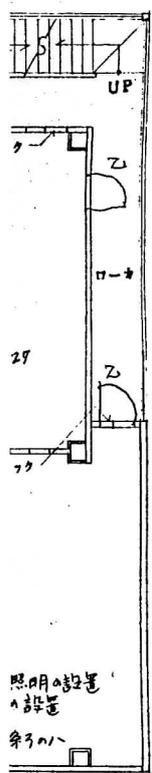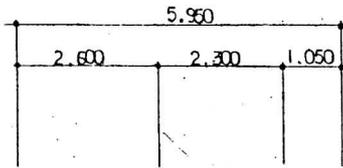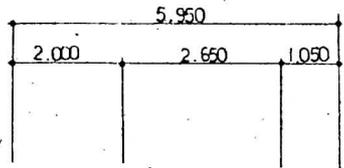

19.5  
 22.0  
 1.000

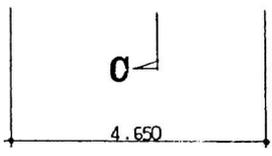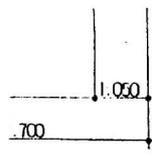

平面図

4階平面図

屋上平面図

裱履  
 40  
 74-ト